


27
26 ELEC. 5
25
24
23 ELEC. 4
22
21
20
19
18 ELEC. 3
17
16
15
14
13
12 ELEC. 2
11
10
9
8
7
6
5 ELEC. 1A
4 TORM.
3 ELEC. 1
2
1

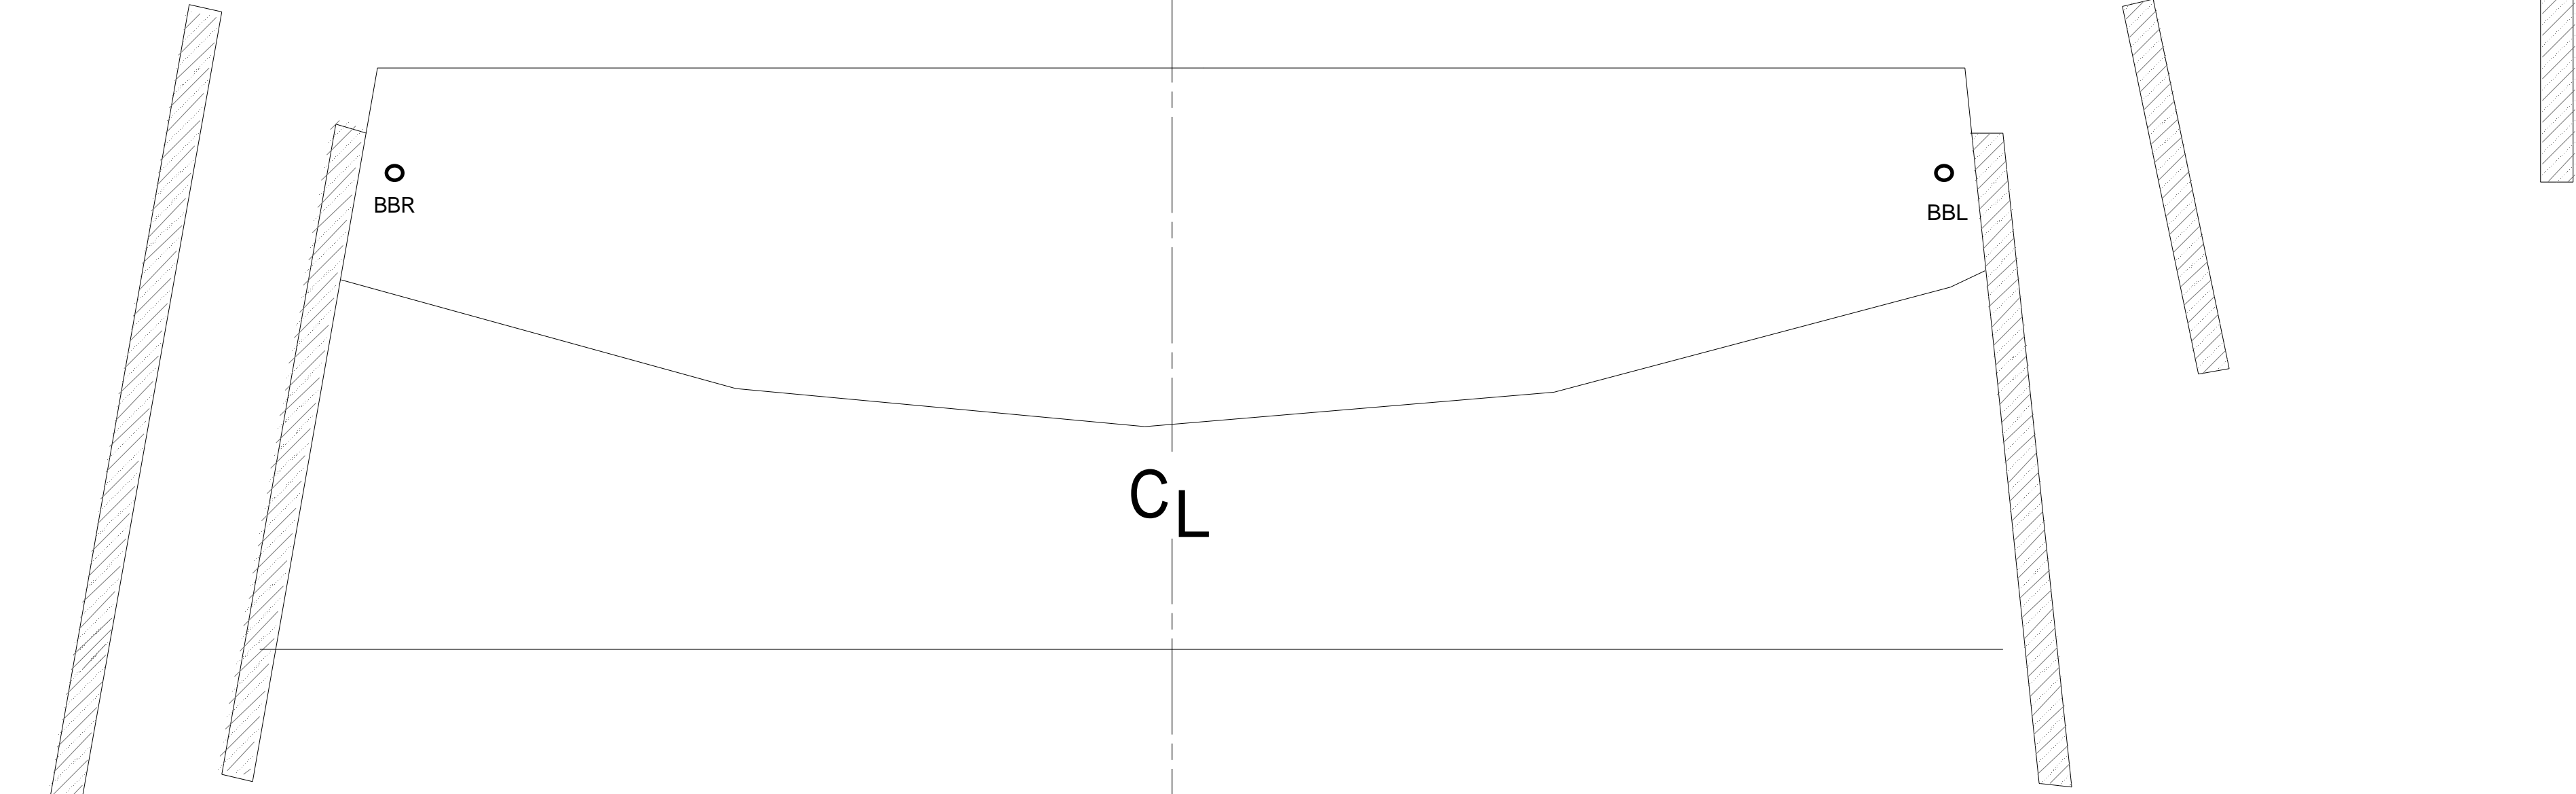

28'27'26' 25' 24'23'22'21' 20' 19'18'17'16' 15' 14'13'12'11' 10' 09'08'07'06' 5' 04'03'02'01' 0' 01'02'03'04' 5' 06'07'08'09' 10' 11'12'13'14' 15' 16'17'18'19' 20' 21'22'23'24' 25' 26'

Cove Right

Cove Left

Scale: 1/4" = 1'-0"	UNIV. of WIS. - OSHKOSH	GROUND PLAN
Date: 11-30-00	FREDRIC MARCH THEATRE	